


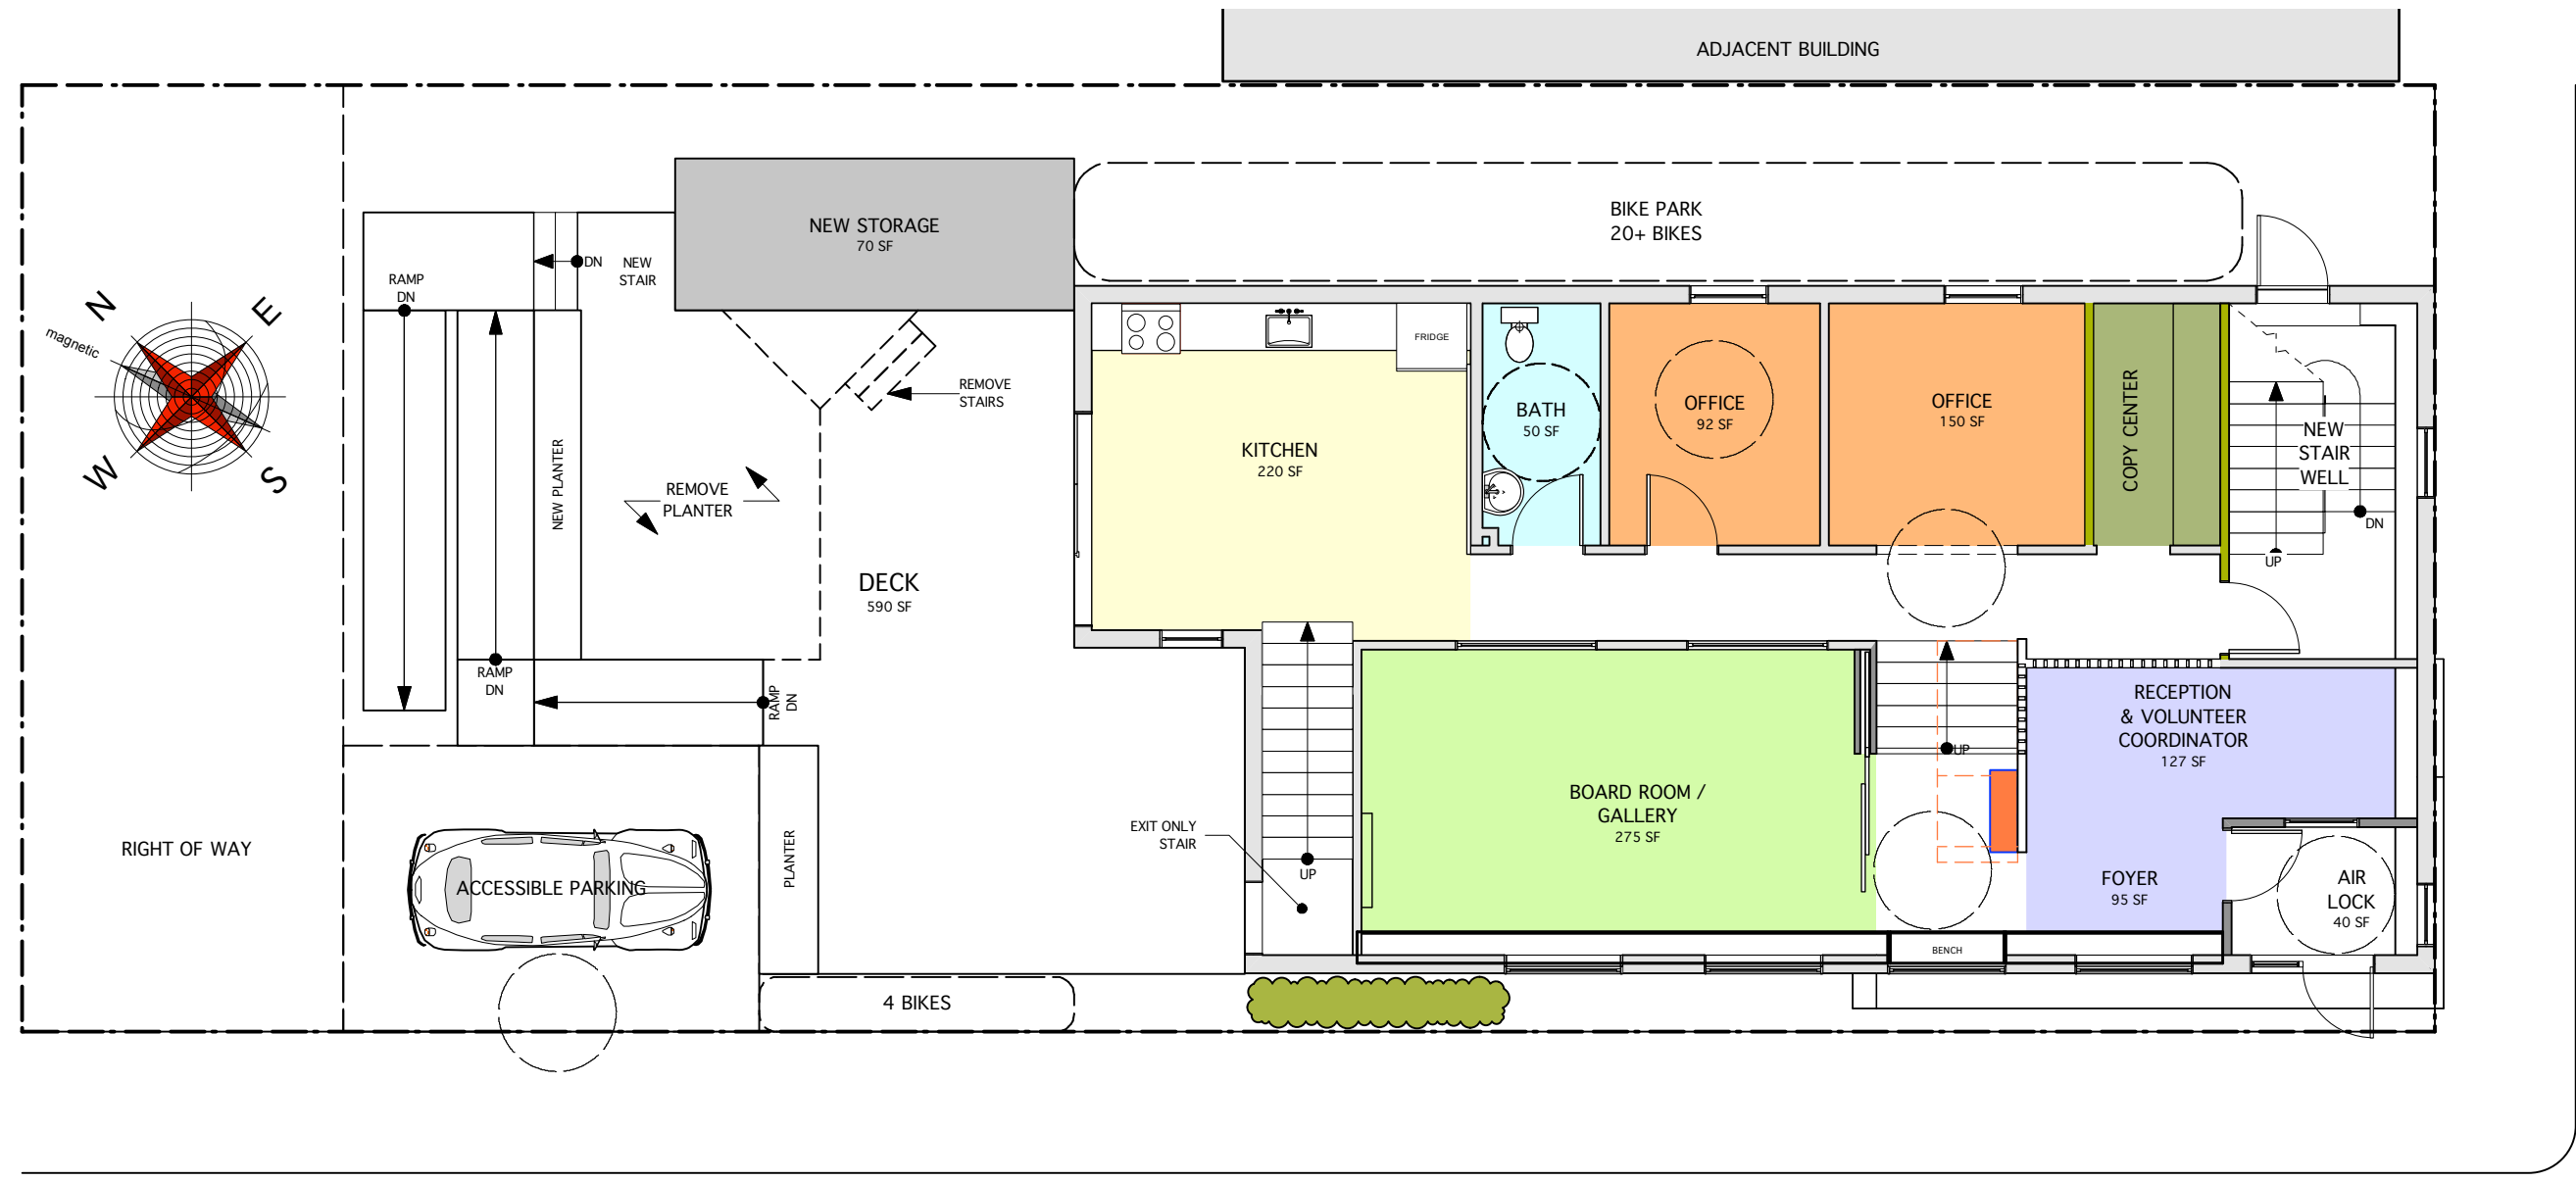

SIDE SPLIT


TOTAL FLOOR AREA	4900 SF
STREET LEVEL	611 SF
RAISED MAIN LEVEL	789 SF
SECOND LEVEL	1400 SF
NEW THIRD LEVEL	1400 SF
BASEMENT (FULL HT)	700 SF
3' CRAWL SPACE (STORE)	570 SF




SITE

FERN LANE


MAY STREET

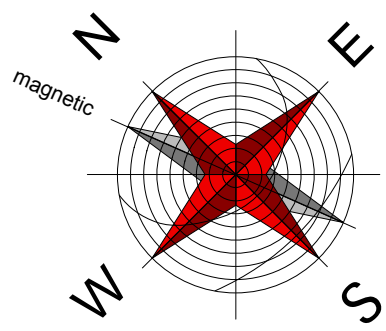


WALL LEGEND	
	NEW WALL
	EXISTING WALL
	DEMO WALL

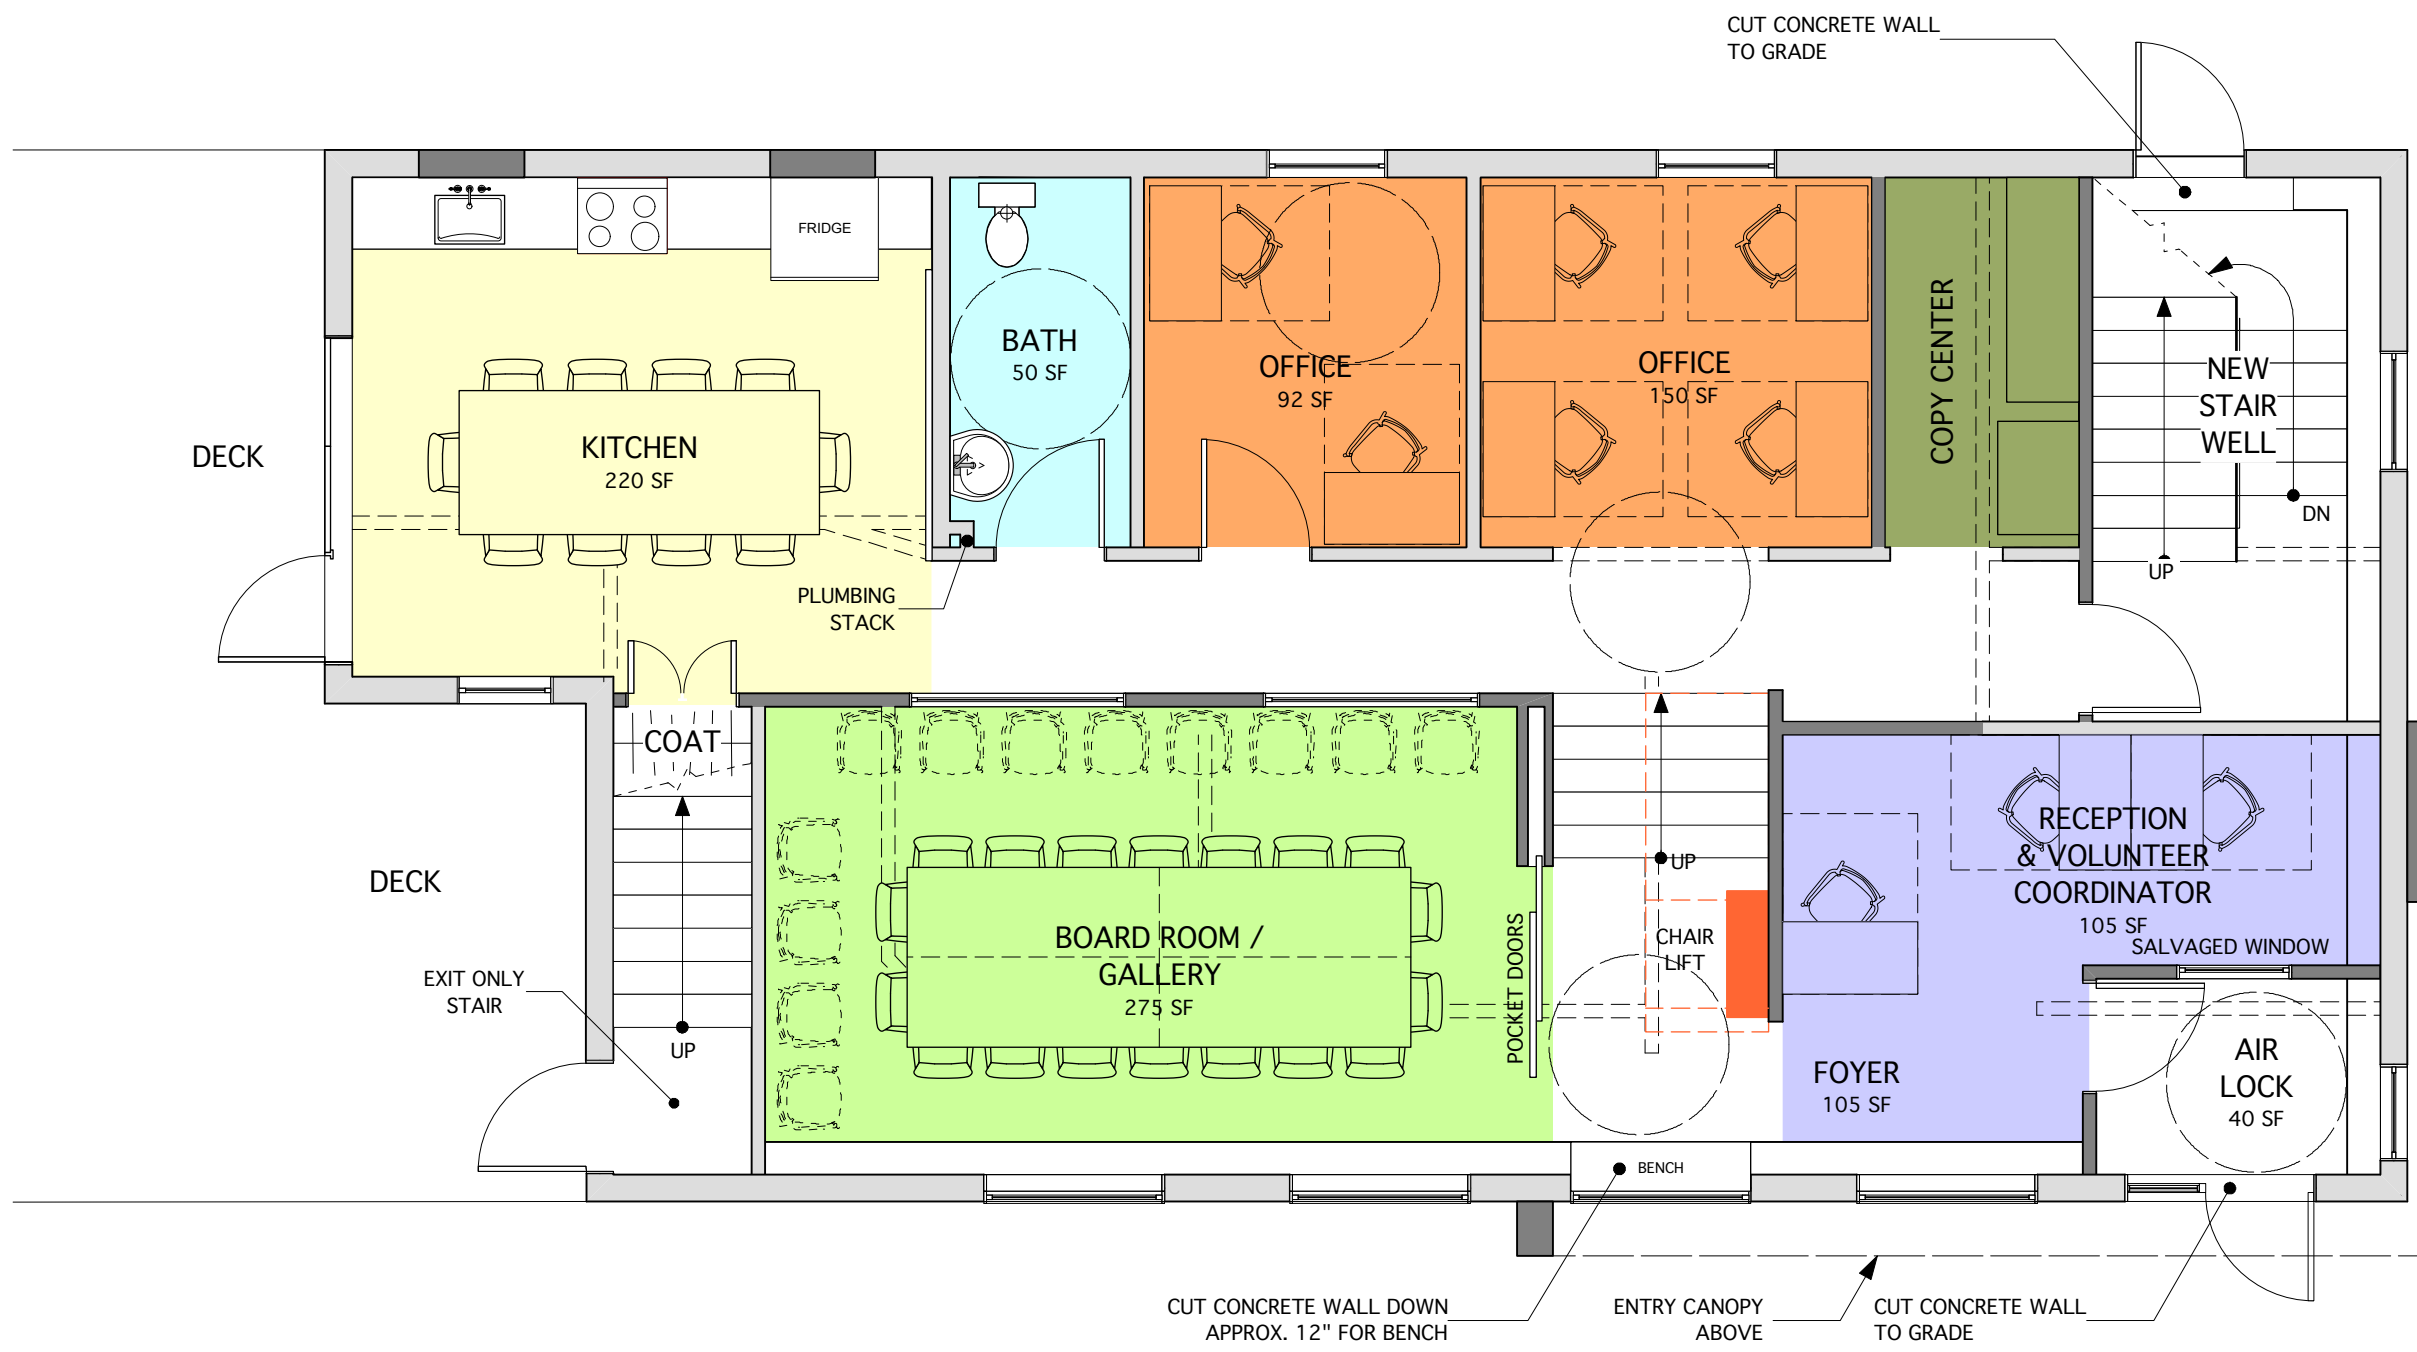

MAIN

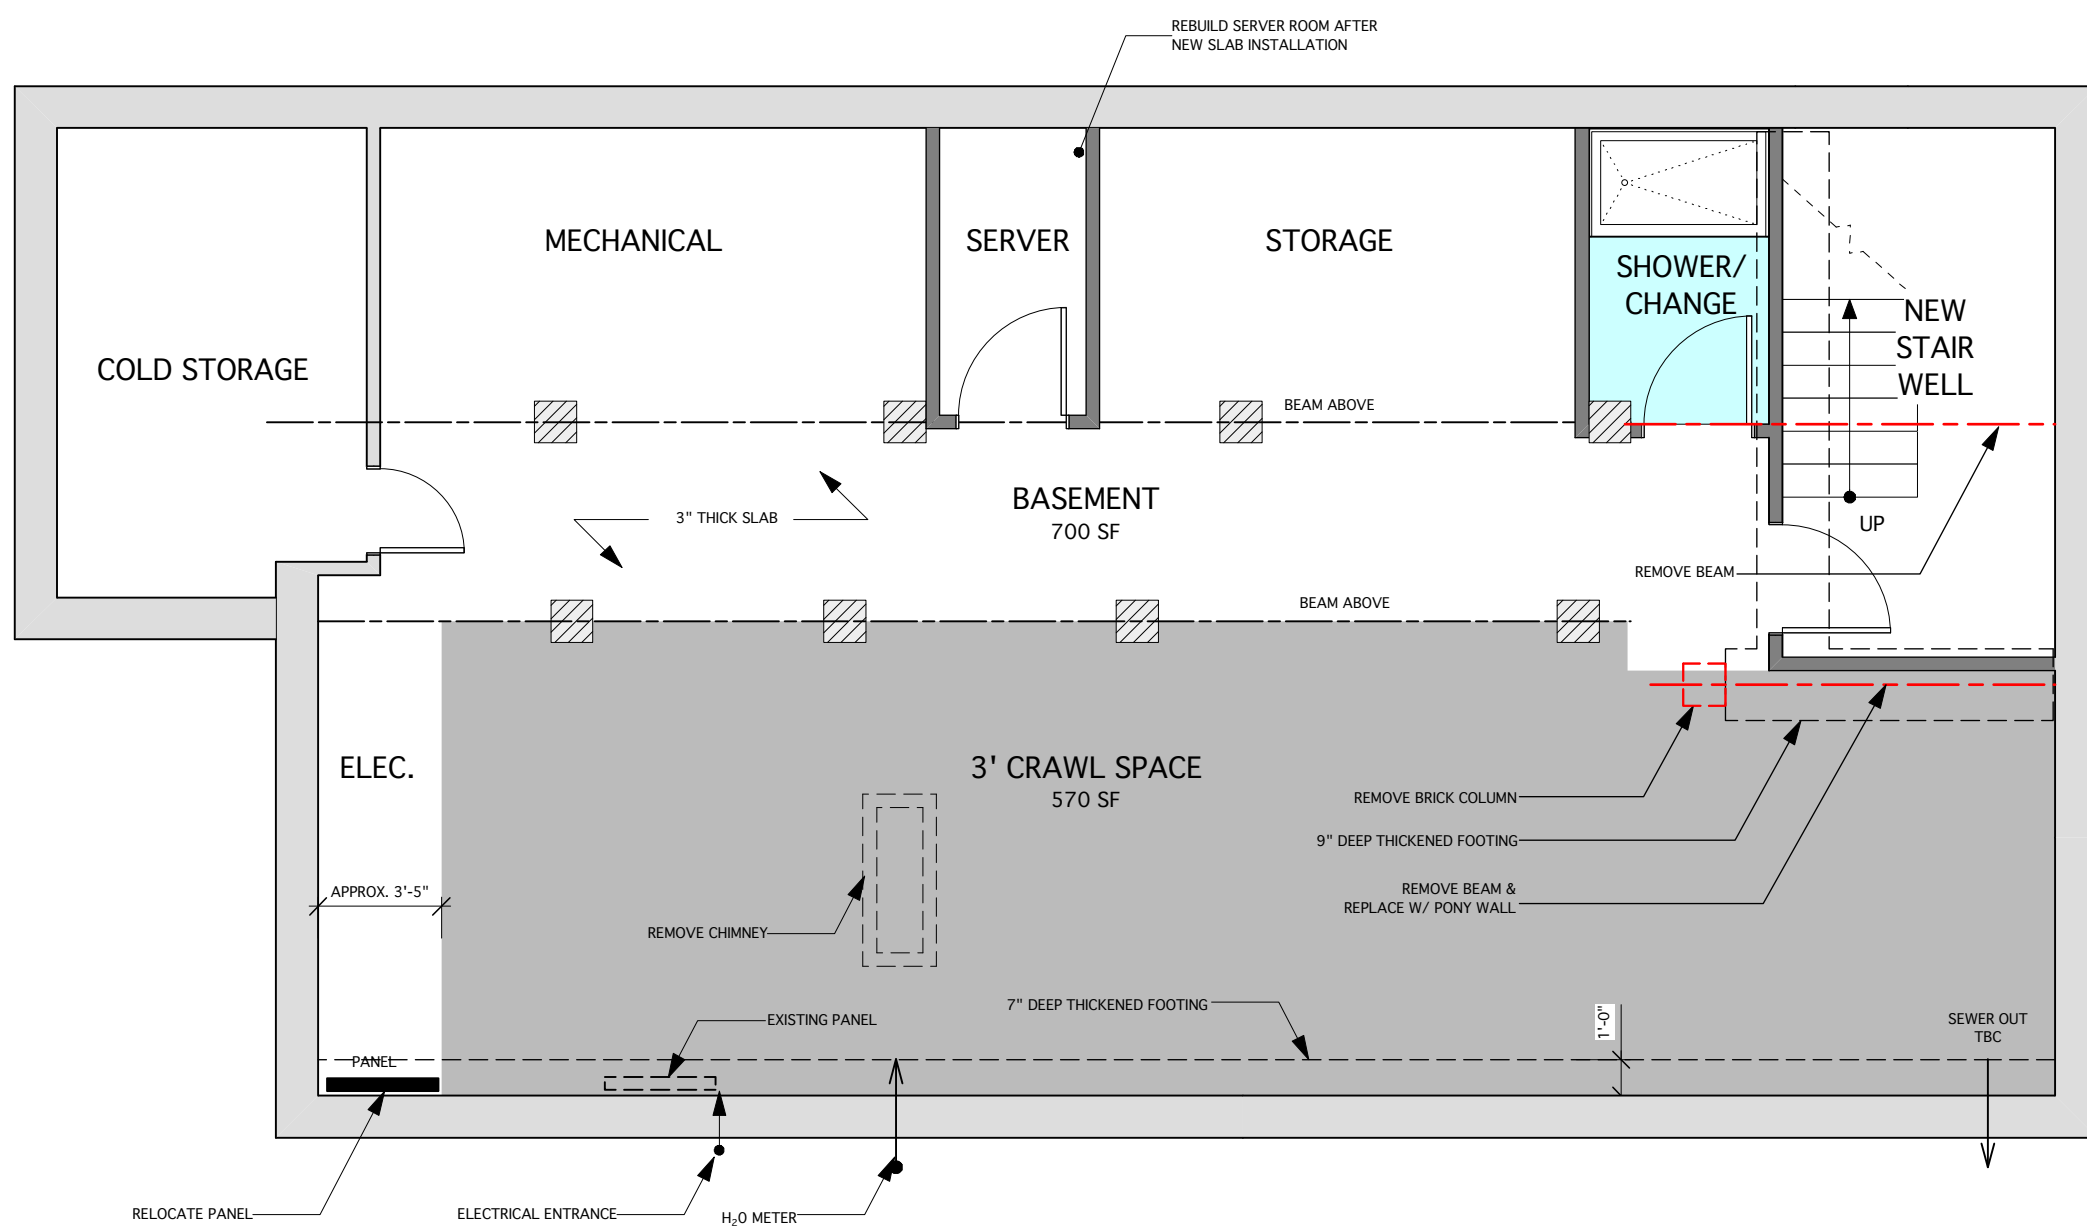

BASEMENT

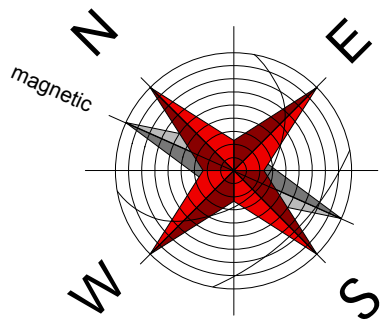

WALL LEGEND	
	NEW WALL
	EXISTING WALL
	DEMO WALL



THIRD



SECOND




LEGEND	
	NEW
	EXISTING

SECTION



RECEPTION

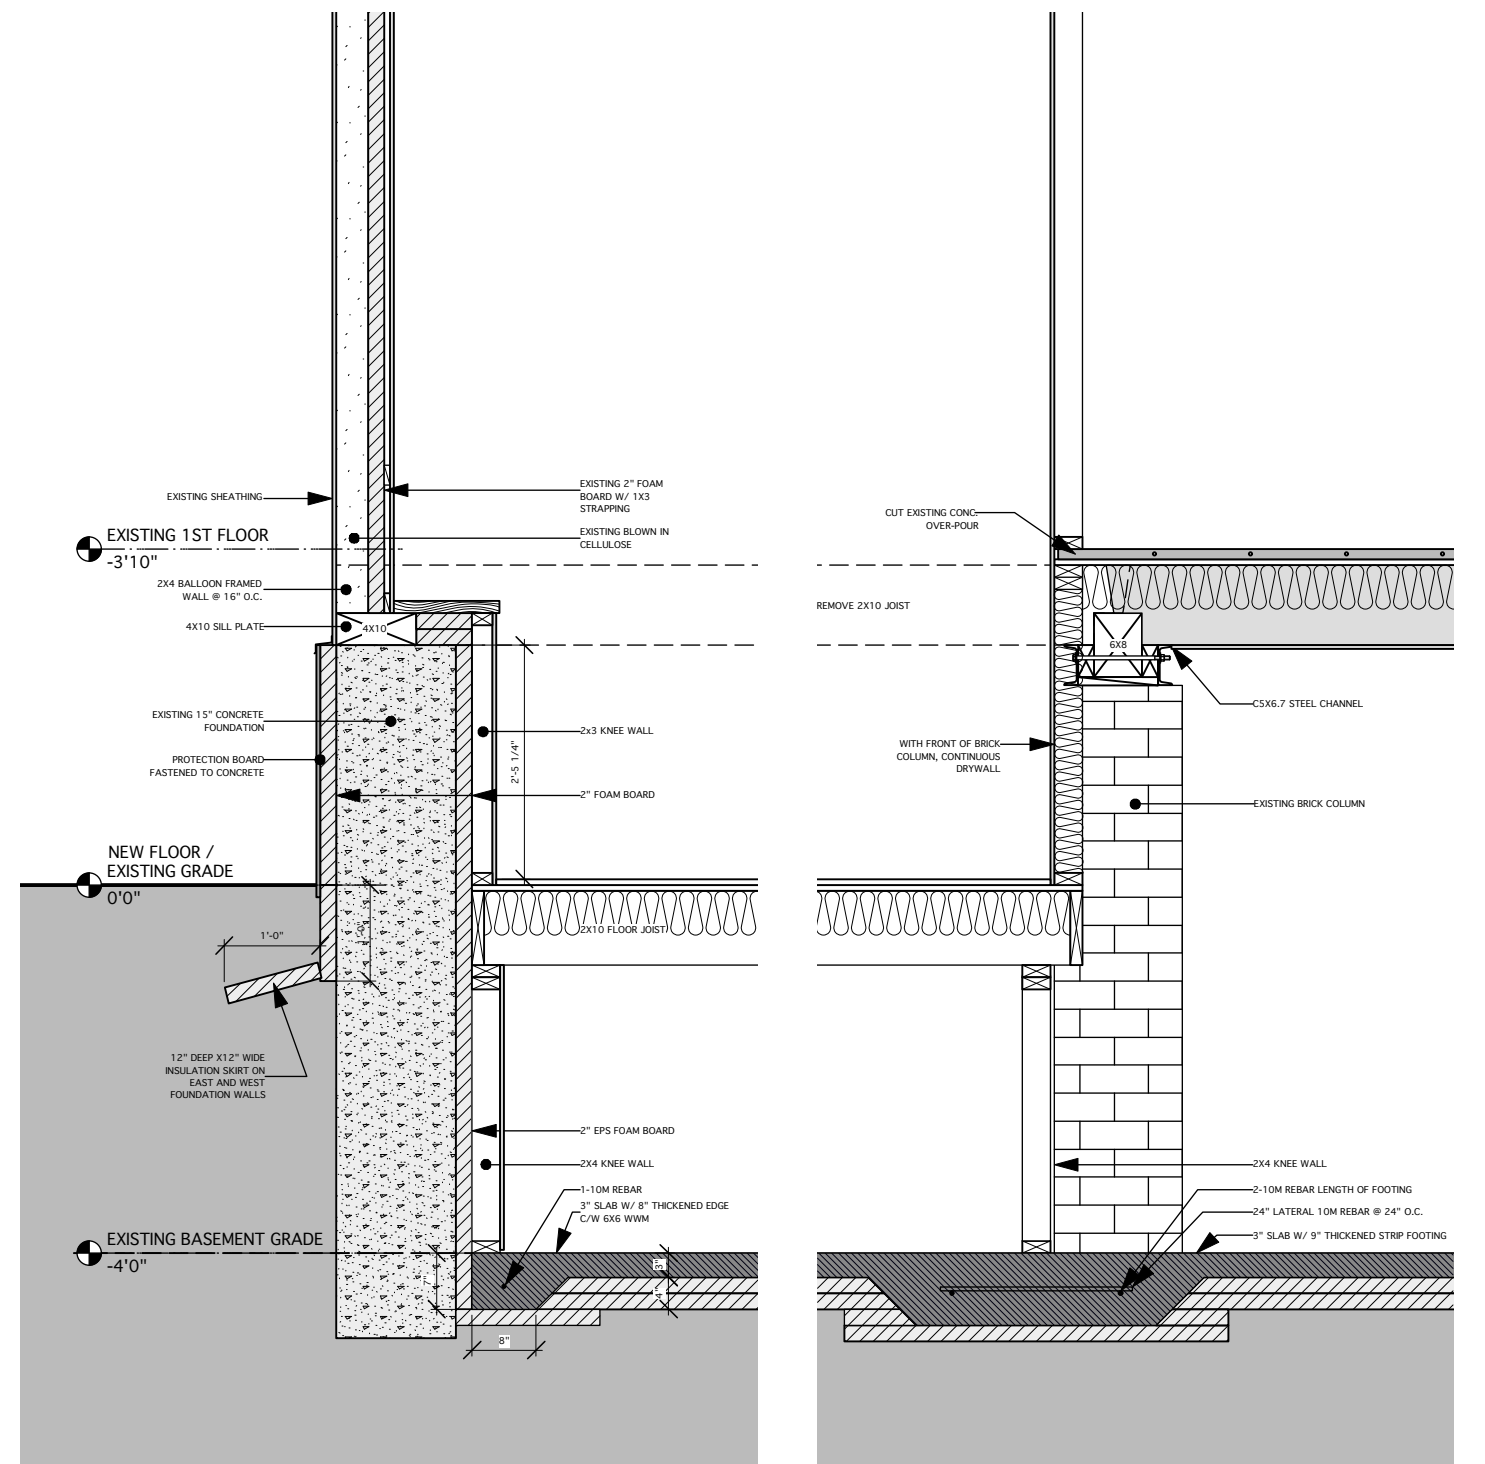

DETAIL



WEST

SOUTH



NORTH

EAST